



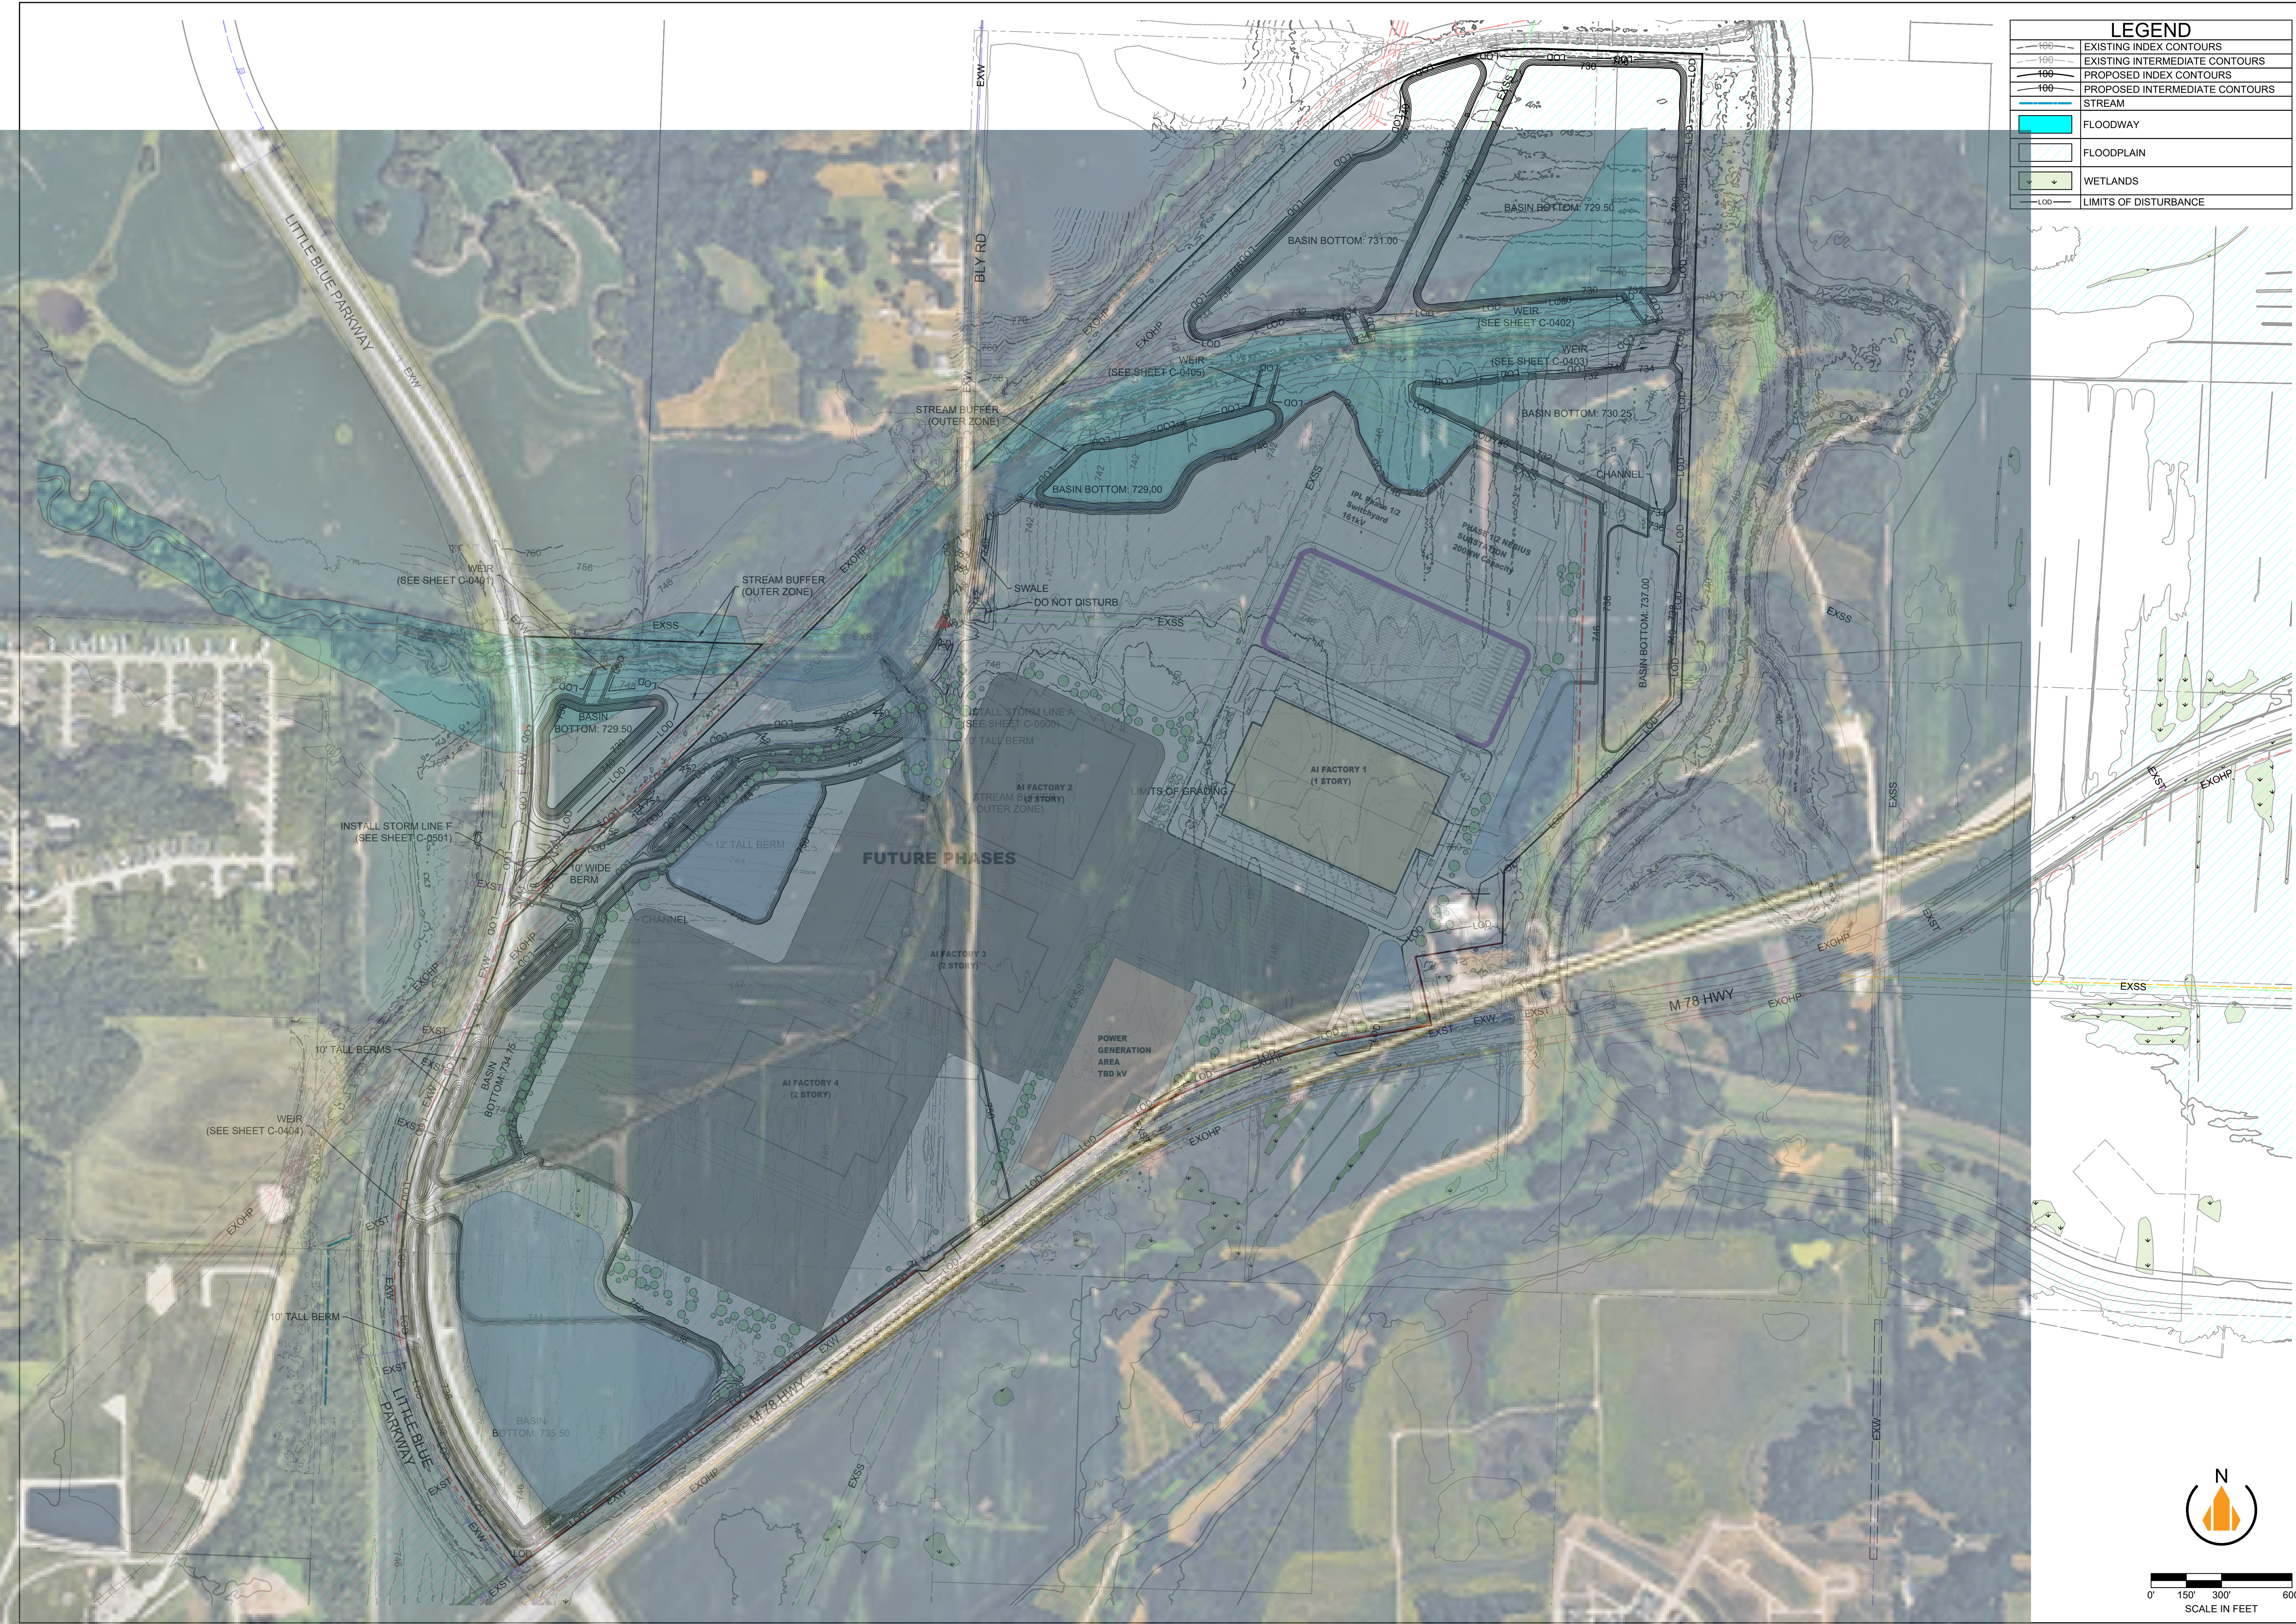

LEGEND	
	EXISTING INDEX CONTOURS
	EXISTING INTERMEDIATE CONTOURS
	PROPOSED INDEX CONTOURS
	PROPOSED INTERMEDIATE CONTOURS
	STREAM
	FLOODWAY
	FLOODPLAIN
	WETLANDS
	LIMITS OF DISTURBANCE

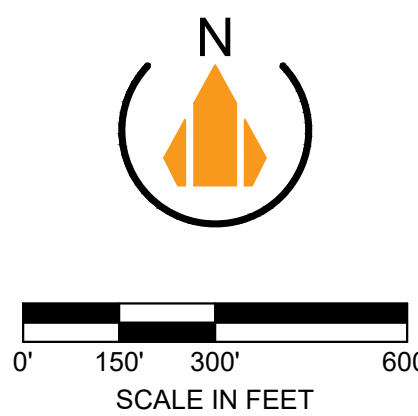

**SITEPOINT**
A Division of NorthPoint Development

3315 N Oak Trafficway
Kansas City, MO 64116
816.888.7380
sitepoint@northpointkc.com

REVIEWED BY:	2025.09.25	PERMIT SUBMITTAL
KM		
DESIGNED BY:		
MD		
DRAFTED BY:		
BRC		
SP PROJECT #:		
ROSE		
MELISSA DEGENA,		
P.E.		
2011000892		

GRADING PLAN
EASTGATE COMMERCE CENTER
PHASE 3
MASS GRADING
INDEPENDENCE, JACKSON COUNTY, MO



MELISSA E. DEGENA
PROFESSIONAL ENGINEER
NUMBER 2011000892
09/22/2025
Certificate of Authority # MO 2020018354

C-0400